



NOTICE INVITING EXPRESSION OF INTEREST (EOI)

For appointment of dealership of CNG stations under Dealer Owned Dealer Operated (DODO) model

State	Geographical Area (GA)	Address for submission of Application.	Contact details - In case of any queries, please contact as per details below:		
Haryana	Rohtak	BPCL CGD Rohtak 101, 1st floor Pacific Mall, Opposite Shangarila hotel Sheela Bypass -Delhi Bypass road, Rohtak (Haryana)- 124001	9416621515	vipularora@bharatpetroleum.in	Vipul Arora

For Geographical Area and pipeline route map refer Page No 2


ROHTAK GA Gas Distribution

GA MAP

GAS DISTRIBUTION IN ROHTAK, HARYANA
DISTRICT GA-2018/19

LEGEND:

STEEL PIPELINE (10") 16.50 KM	
STEEL PIPELINE (8") 18.328 KM	
STEEL PIPELINE (4") 46.47 KM	
SECTIONALIZING VALVE	
CITY GATE STATION (CGS)	
TAP-OFF POINT (TOP)	

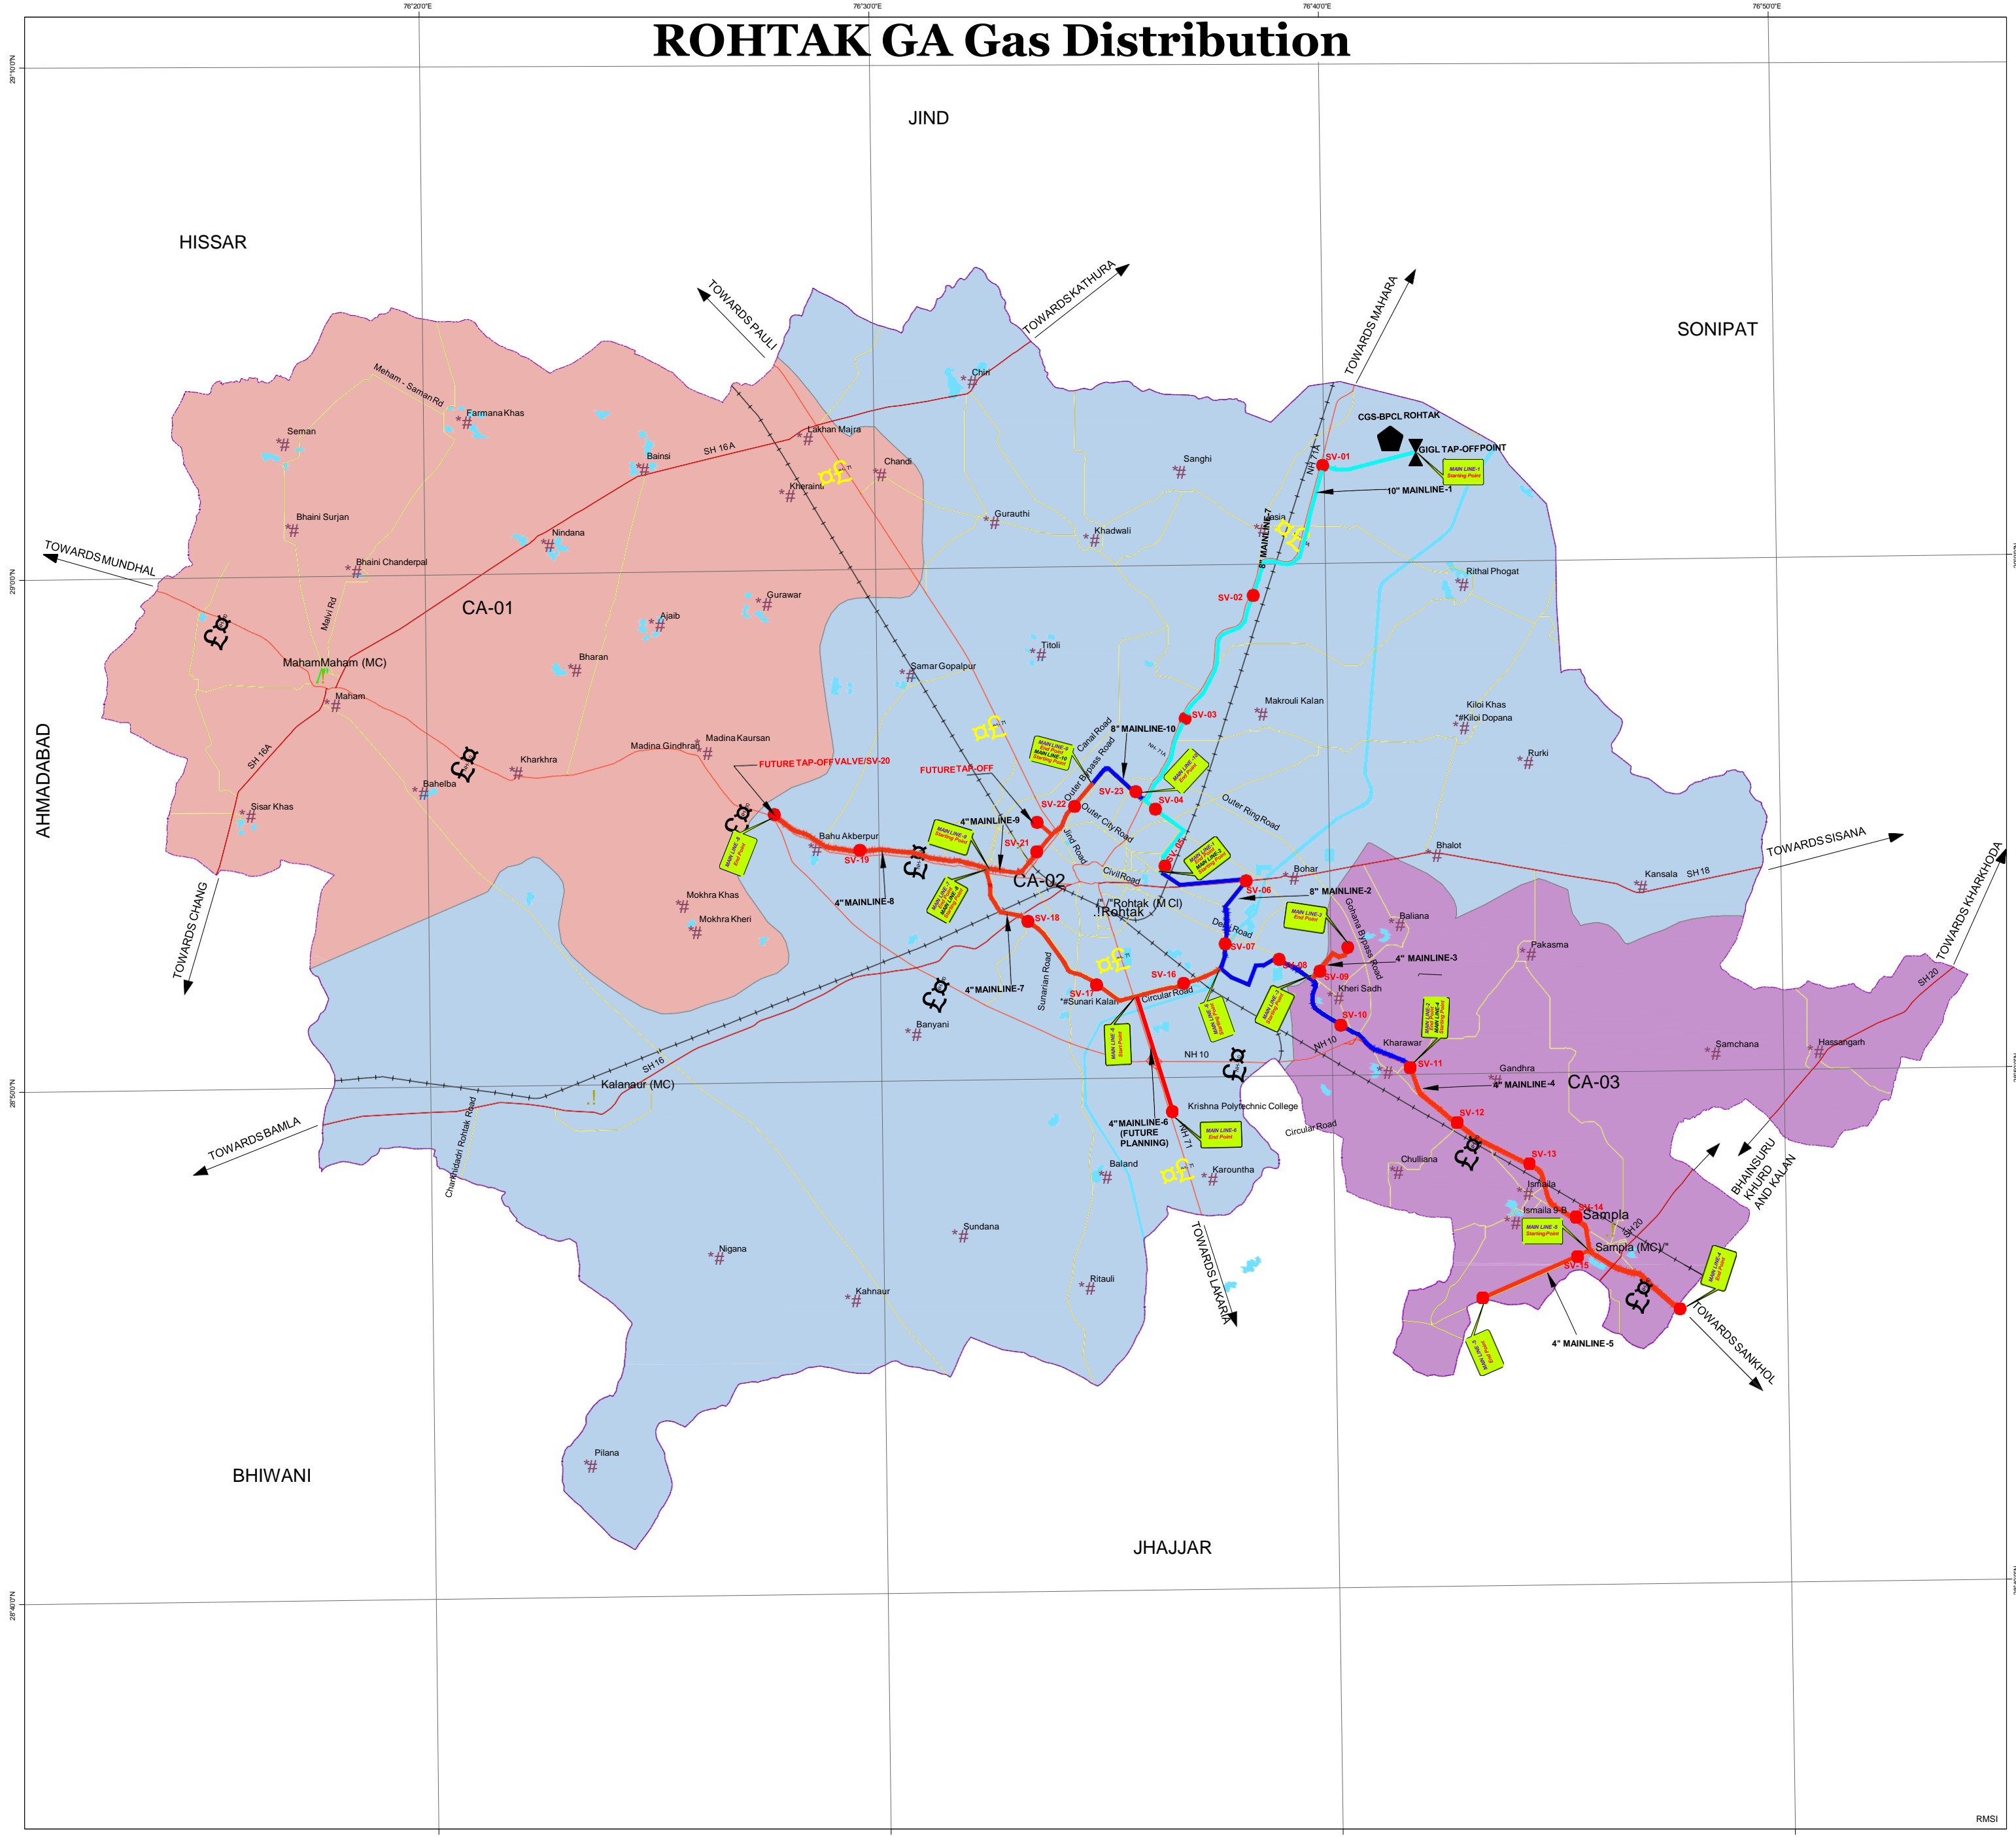

TOTAL LENGTH STATEMENT

SR. NO.	DESCRIPTION	NOTATION	Length (Km)
1	GIGL TAP OFF TO NEW BUS STAND ROHTAK		16.500
2	NEW BUS STAND ROHTAK TO KHARAWAR		16.230
3	IMT CHOWK TO MARUTI SUZUKI R&D		2.830
4	KHARAWAR TO BPCL RO RAVINDER DAHIYA SAMPLA		12.500
5	PWD REST HOUSE TO GOVT. COLLEGE ALONG SAMPLA-BERI ROAD		1.700
6	RUPIYA CHOWK TO LORD KRISHNA POLYTECHNIC COLLEGE (FUTURE PLANNING)		5.00
7	OMAXE CITY FLY-OVER TO OLD IDC ROHTAK HISAR ROAD		10.410
8	IOCL RO TO SHYAM JI BAHUPUR TEMPLE		7.050
9	IOCL RO TO GEETA FILLING STATION ON HUDA ROAD		6.980
10	GEETA FILL STATION TO RAMKARAN AKHARA CHOWK		2.098
Total Length (Km)			81.298

No.	Date	Description	Prepared by	Checked by	Approved by
Ro	27/04/2022	ISSUED FOR APPROVAL	CK	AKD	BP

CLIENT: BHARAT PETROLEUM CORPORATION LIMITED
Bharat Bhawan, 4 & 6 Currimbhoy Road, Ballard Estate, Post Box No.688 - Mumbai - 400 001, INDIA

PROJECT: ROHTAK GA Gas Distribution

TITLE: GA ROUTE MAP


Scale	Job No.	Drawing / Document No.	Sheet	Rev.
N.T.S	BPCL/RTK/01	BPCL/ROHTAK/GA/GAMAP/01	1 of 1	Ro

ROHTAK GA Gas Distribution

GA MAP
GAS DISTRIBUTION IN ROHTAK, HARYANA
DISTRICT GA-2018/19

LEGEND:

STEEL PIPELINE (10") 16.50 KM	
STEEL PIPELINE (8") 18.328 KM	
STEEL PIPELINE (4") 46.47 KM	
SECTIONALIZING VALVE	
CITY GATE STATION (CGS)	
TAP-OFF POINT (TOP)	
BPCL CNG FACILITY	

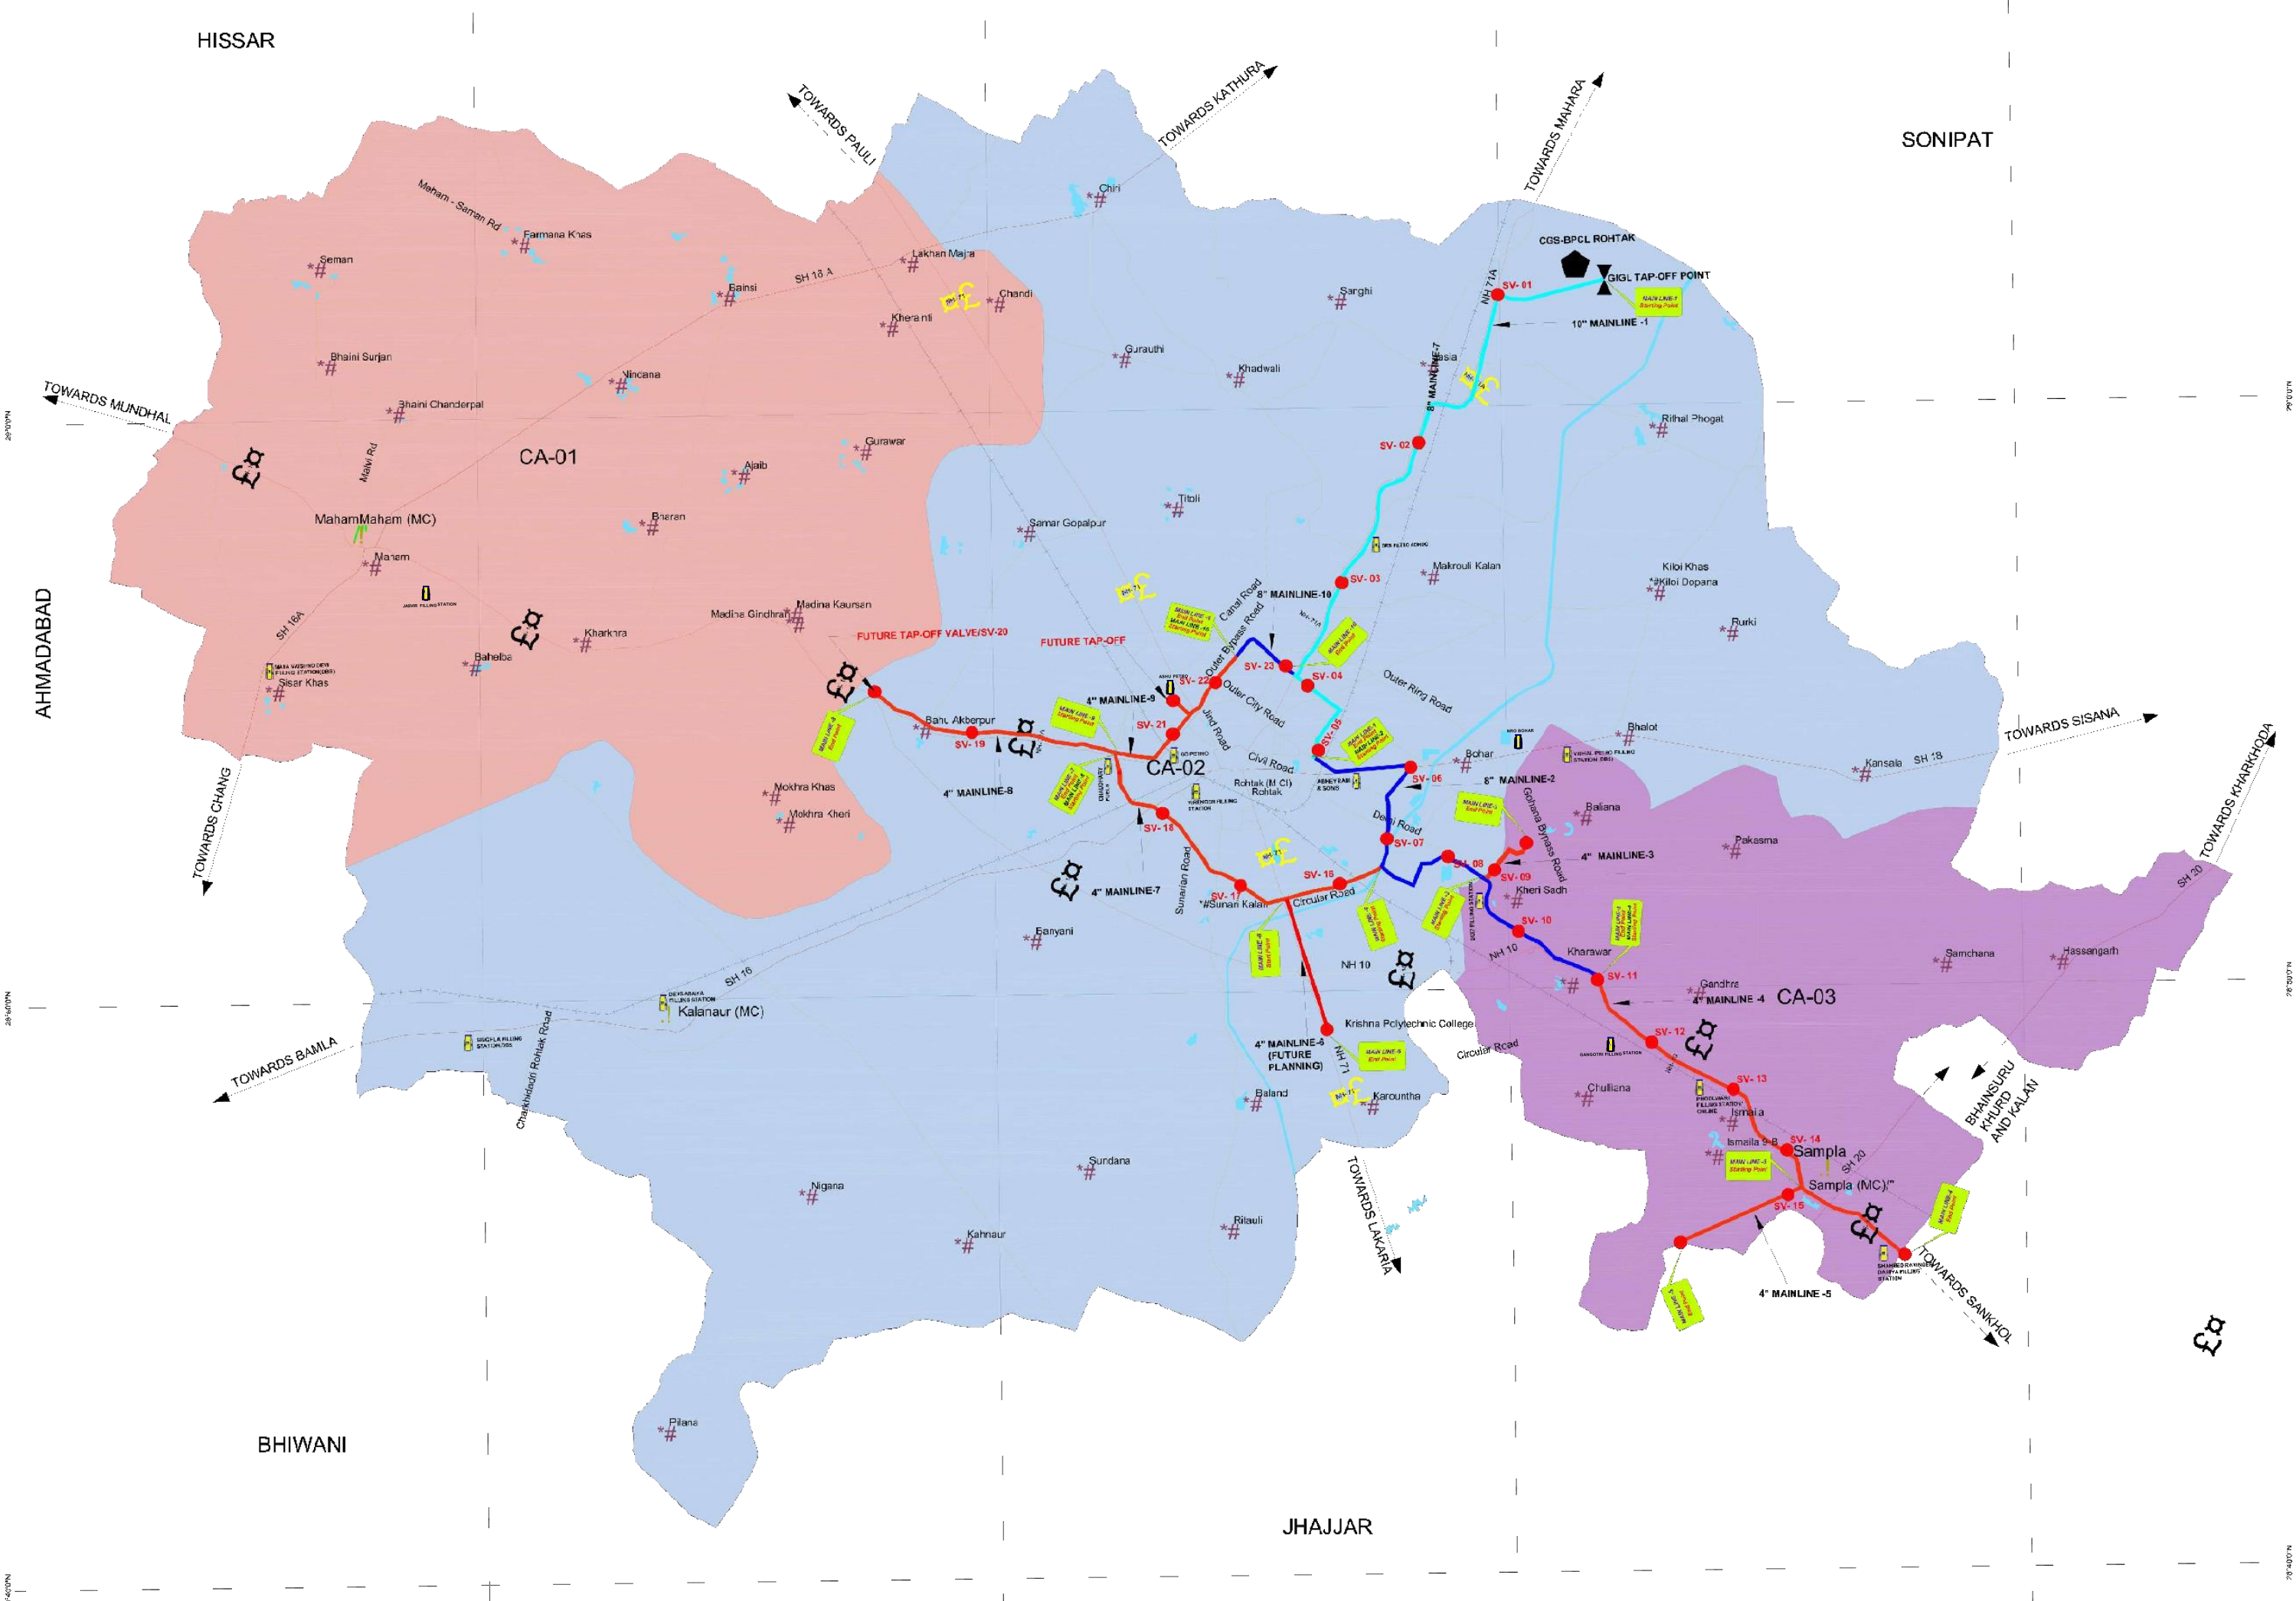

TOTAL LENGTH STATEMENT

SR. NO.	DESCRIPTION	NOTATION	Length (Km)
1	GIGL TAP OFF TO NEW BUS STAND ROHTAK	MAINLINE-1	16.500
2	NEW BUS STAND ROHTAK TO KHARAWAR	MAINLINE-2	16.230
3	IMT CHOWK TO MARUTI SUZUKI R&D	MAINLINE-3	2.830
4	KHARAWAR TO BPCL RO RAVINDER DAHIYA SAMPLA	MAINLINE-4	12.500
5	PWD REST HOUSE TO GOVT. COLLEGE ALONG SAMPLA-BERI ROAD	MAINLINE-5	1.700
6	RUPYA CHOWK TO LORD KRISHNA POLYTECHNIC COLLEGE (FUTURE PLANNING)	MAINLINE-6	5.00
7	OMAXE CITY FLY-OVER TO OLD IDC ROHTAK HISAR ROAD	MAINLINE-7	10.410
8	IOCL RO TO SHYAM JI BAHUPUR TEMPLE	MAINLINE-8	7.050
9	IOCL RO TO GEETA FILLING STATION ON HUDA ROAD	MAINLINE-9	6.980
10	GEETA FILL. STATION TO RAMKARAN AKHARA CHOWK	MAINLINE-10	2.090
Total Length (Km)			81.298

No.	Date	Description	Prepared by	Checked by	Approved by
Ro	27/04/2022	ISSUED FOR APPROVAL	CK	AKD	RP

CLIENT: BHARAT PETROLEUM CORPORATION LIMITED
Bharat Bhawan, 4 & 6 Currimbhoy Road, Ballard Estate, Post Box No.688 - Mumbai - 400 001, INDIA

PROJECT: ROHTAK GA Gas Distribution

TITLE: GA ROUTE MAP

Scale	Job No.	Drawing / Document No.	Sheet	Rev.
N.T.S	10PL1/RTK/04	BPCL/ROHTAK GA GAS MAP/04	1 of 1	Ro